



FRONT ELEVATION BUILDING 1-A

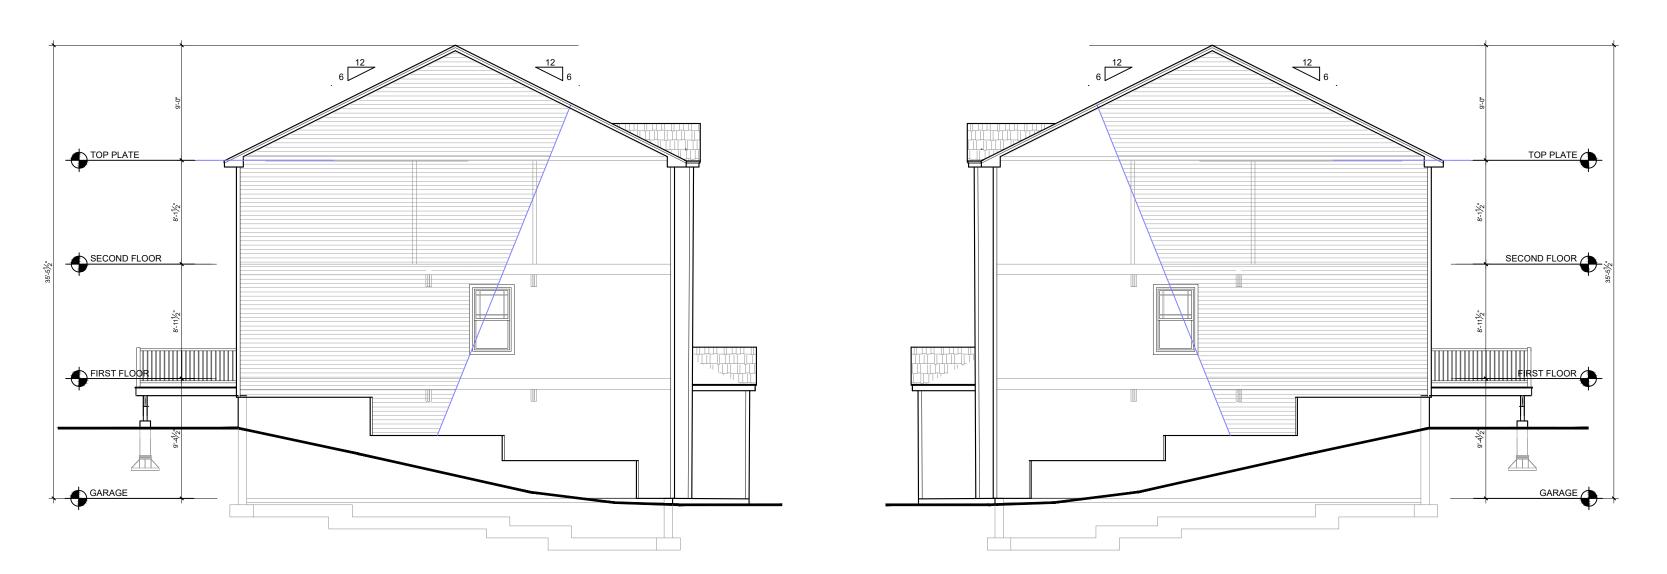

RIGHT & LEFT ELEVATIONS BUILDING 1-A

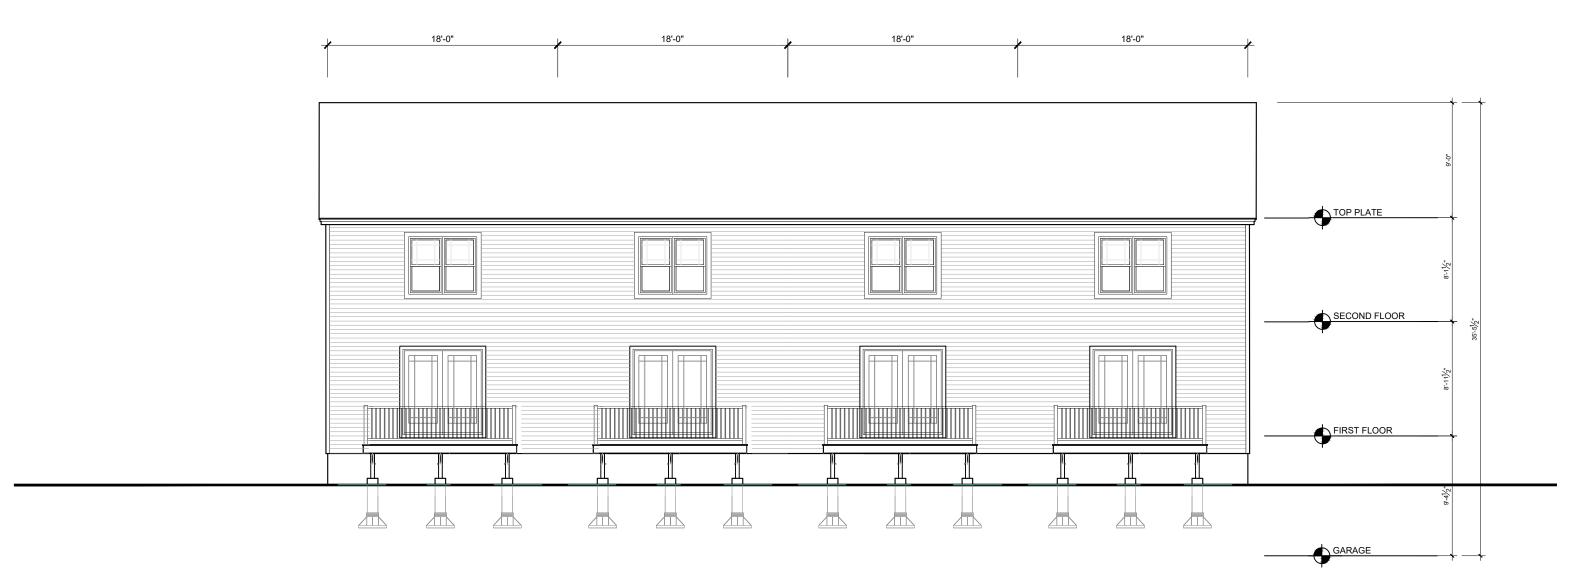

BACK ELEVATION BUILDING 1-A

## PROPOSED TOWNHOMES

496 NEW LONDON RD

SALEM, CONNECTICUT



(860) 460-6188 p kathy.kmlarchitects@gmail.com e

kmlarchitects.com w 171 Branch Hill Road a Preston, CT 06365-8605

CONTRACTOR SHALL VERIFY ALL DIMENSIONS AND RELATIONS TO OTHER WORK BEFORE FABRICATION AND/OR INSTALLATION. DRAWINGS ARE NOT T BE SCALED. WRITTEN DIMENSIONS SHALL TAKE PRECEDENCE ALL NOTES ON THIS DRAWING ARE TYPICAL AND APPLY EQUALLY TO ALL COMPARABLE CONDITIONS.

THESE DRAWINGS ARE COPY RIGHT PROPERTY OF KML ARCHITECTS, LLC AND HAVE BEEN SPECIFICALLY PREPARED FOR THE OWNER OF THIS PROJECT AT THIS SITE, AND ARE NOT TO BE DUPLICATED OR USED IN PART OR WHOLE FOR ANY OTHER PURPOSE, PROJECT LOCATION OR OWNER WITHOUT THE EXPRESS WRITTEN CONSENT OF KML ARCHITECTS, LLC.

Revisions
No Date Description

## EXTERIOR ELEV 2 BEDROOM UNITS WITH DECK/PATIO 12X10

Issue Date: Project: North C Apts SEPTEMBER 30, 2022 Scale: As Noted

Drawing Number

A-201 (A)